


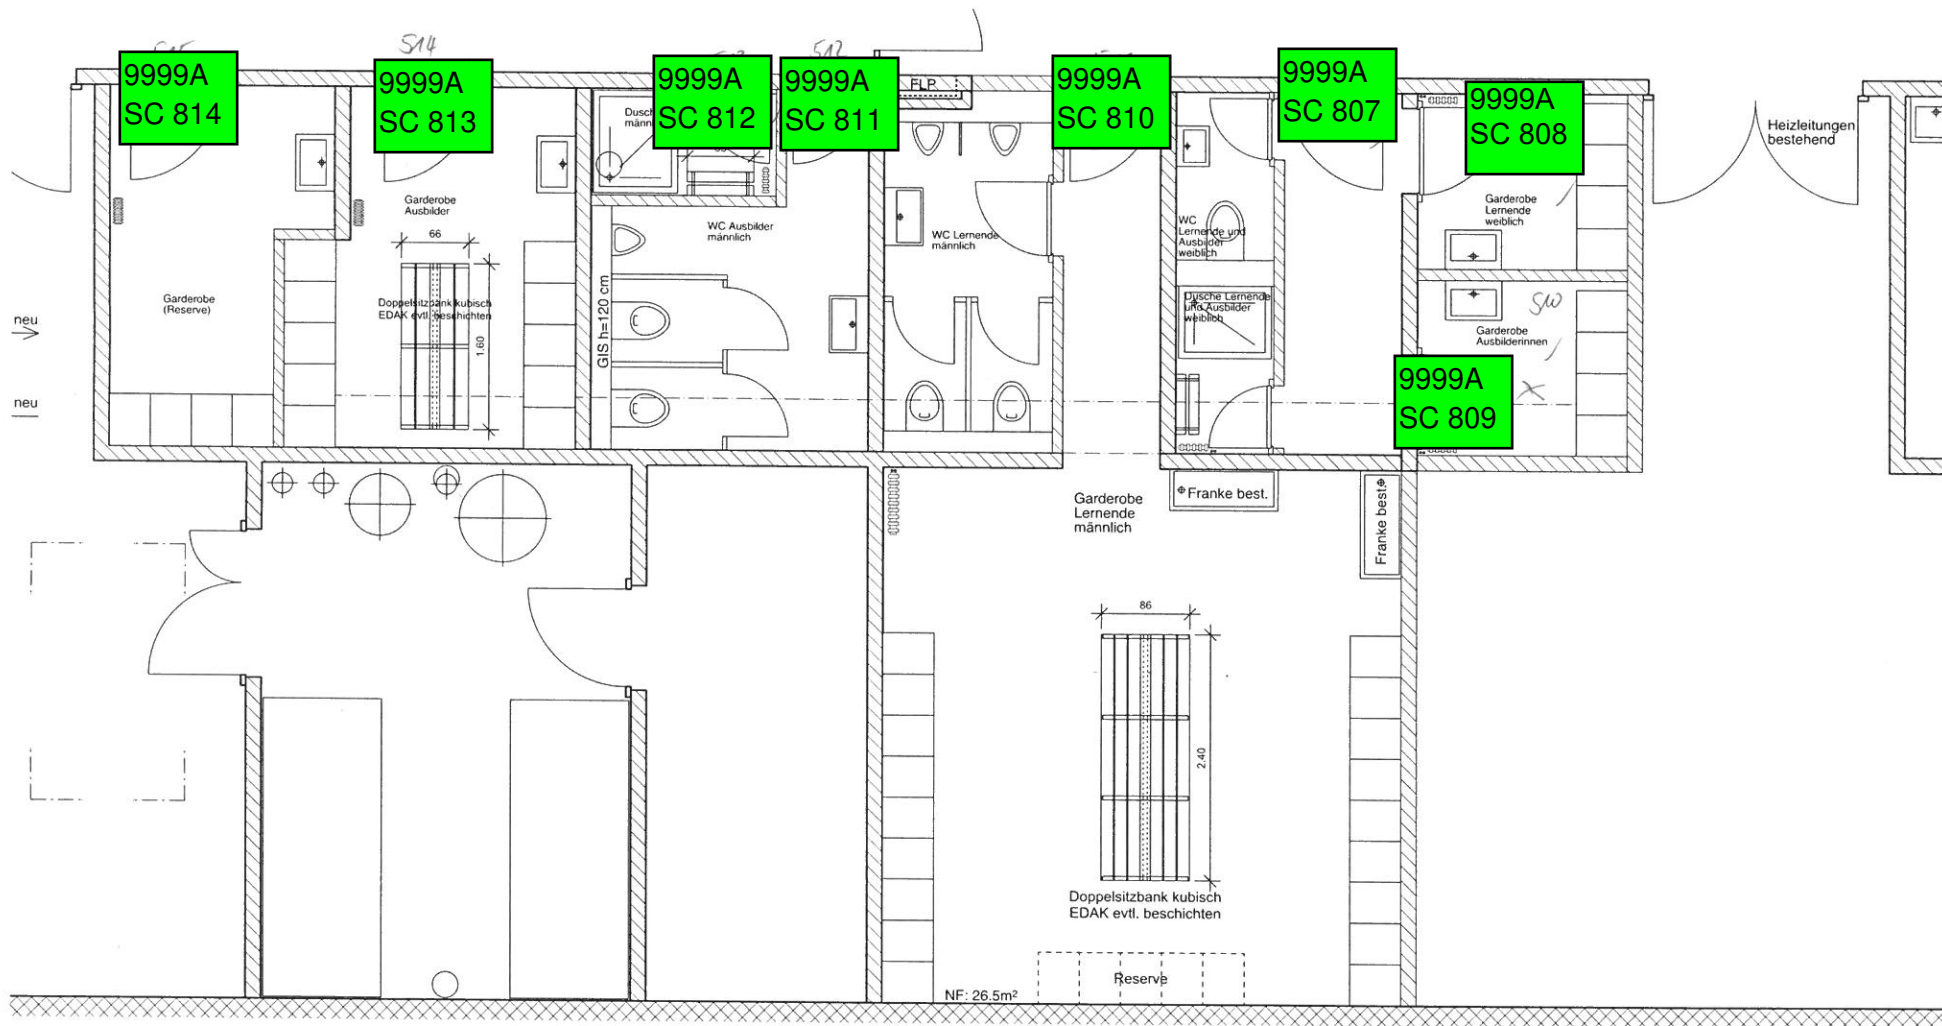

Bauvorhaben		Datum	19.08.2015
Grünaustrasse 33 Wabern		Plan-Nr.	A1319
Grundriss Garderoben		M s t	1:50
atelier Bolt atelier a&b ag architektur tel 031 333 56 56 a & b sickingerstrasse 6 bauanalysen fax 031 333 86 88 Stoller 3014 bern bauleitungen www.atelier-ab.ch		Gez.	sb
		Format	A3