


9999A
SC902

Reiniger 605

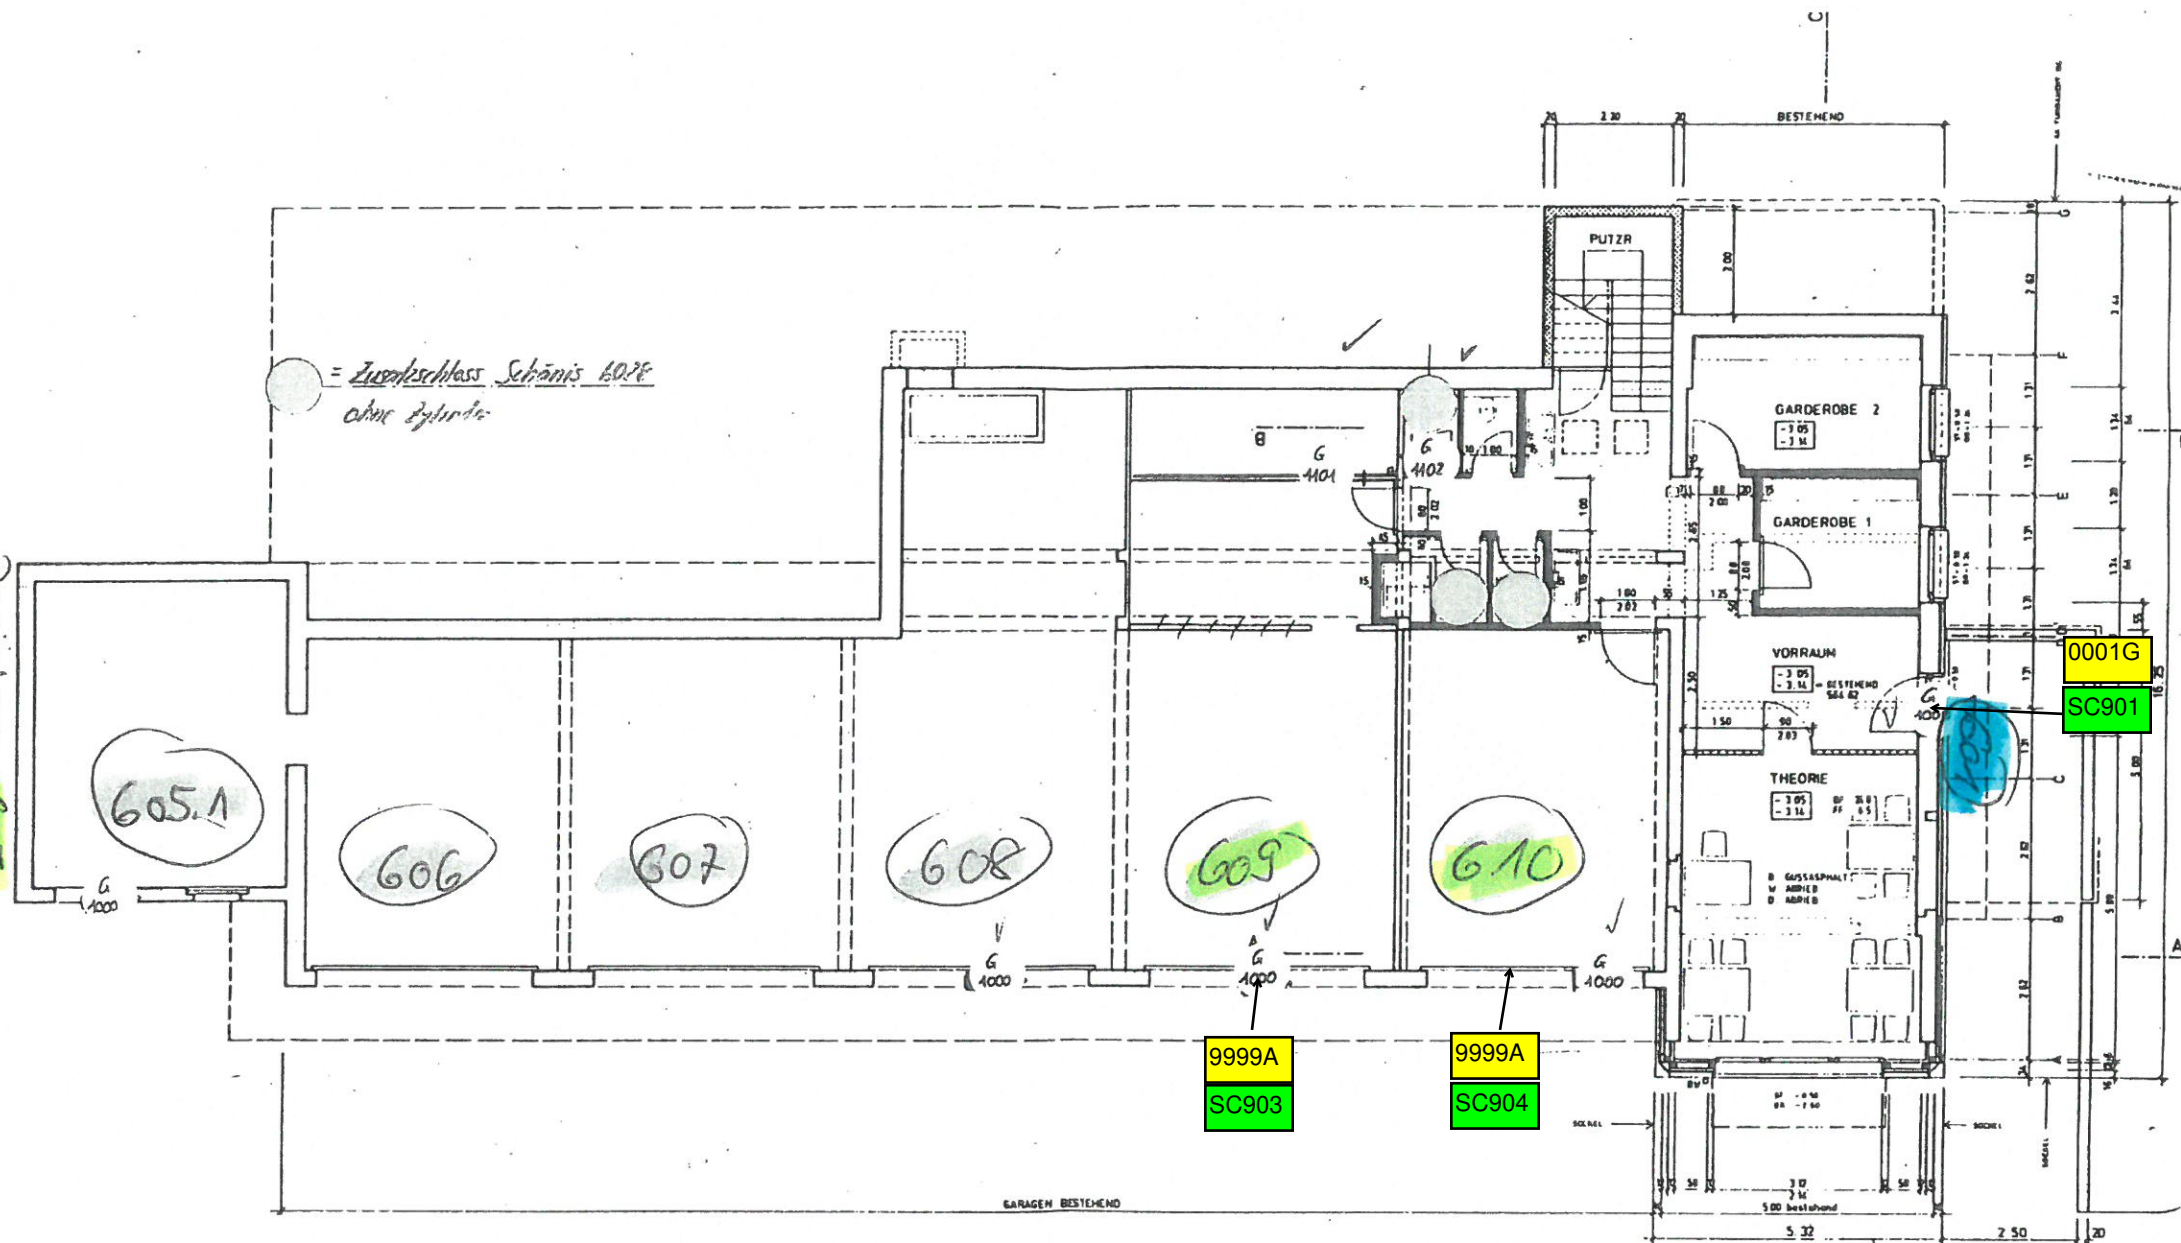

0001G
SC901

9999A
SC903

9999A
SC904

PP 820 = 100 mm

PP 820 = 100 mm

UG



STIFTUNG BAUFELD			
GARTENST. I			
URTEILSCHL. 3.5			
192.41	0.2.94	Rev.	1.51
FRANZ KESSLER			
DRUCK: 10.11.94 11.11.94			
DRUCK: 10.11.94 11.11.94			

